


Road Legend

- BELL BOULEVARD
- GOUDEY DRIVE
- RED WING DRIVE
- SILVER DART DRIVE
- GOUDEY Dr. DETOUR
- # CIVIC ADDRESS No.
- BALDWIN DRIVE
- CYGNET DRIVE
- BARNES DRIVE
- SKY BOULEVARD
- SELFRIDGE WAY

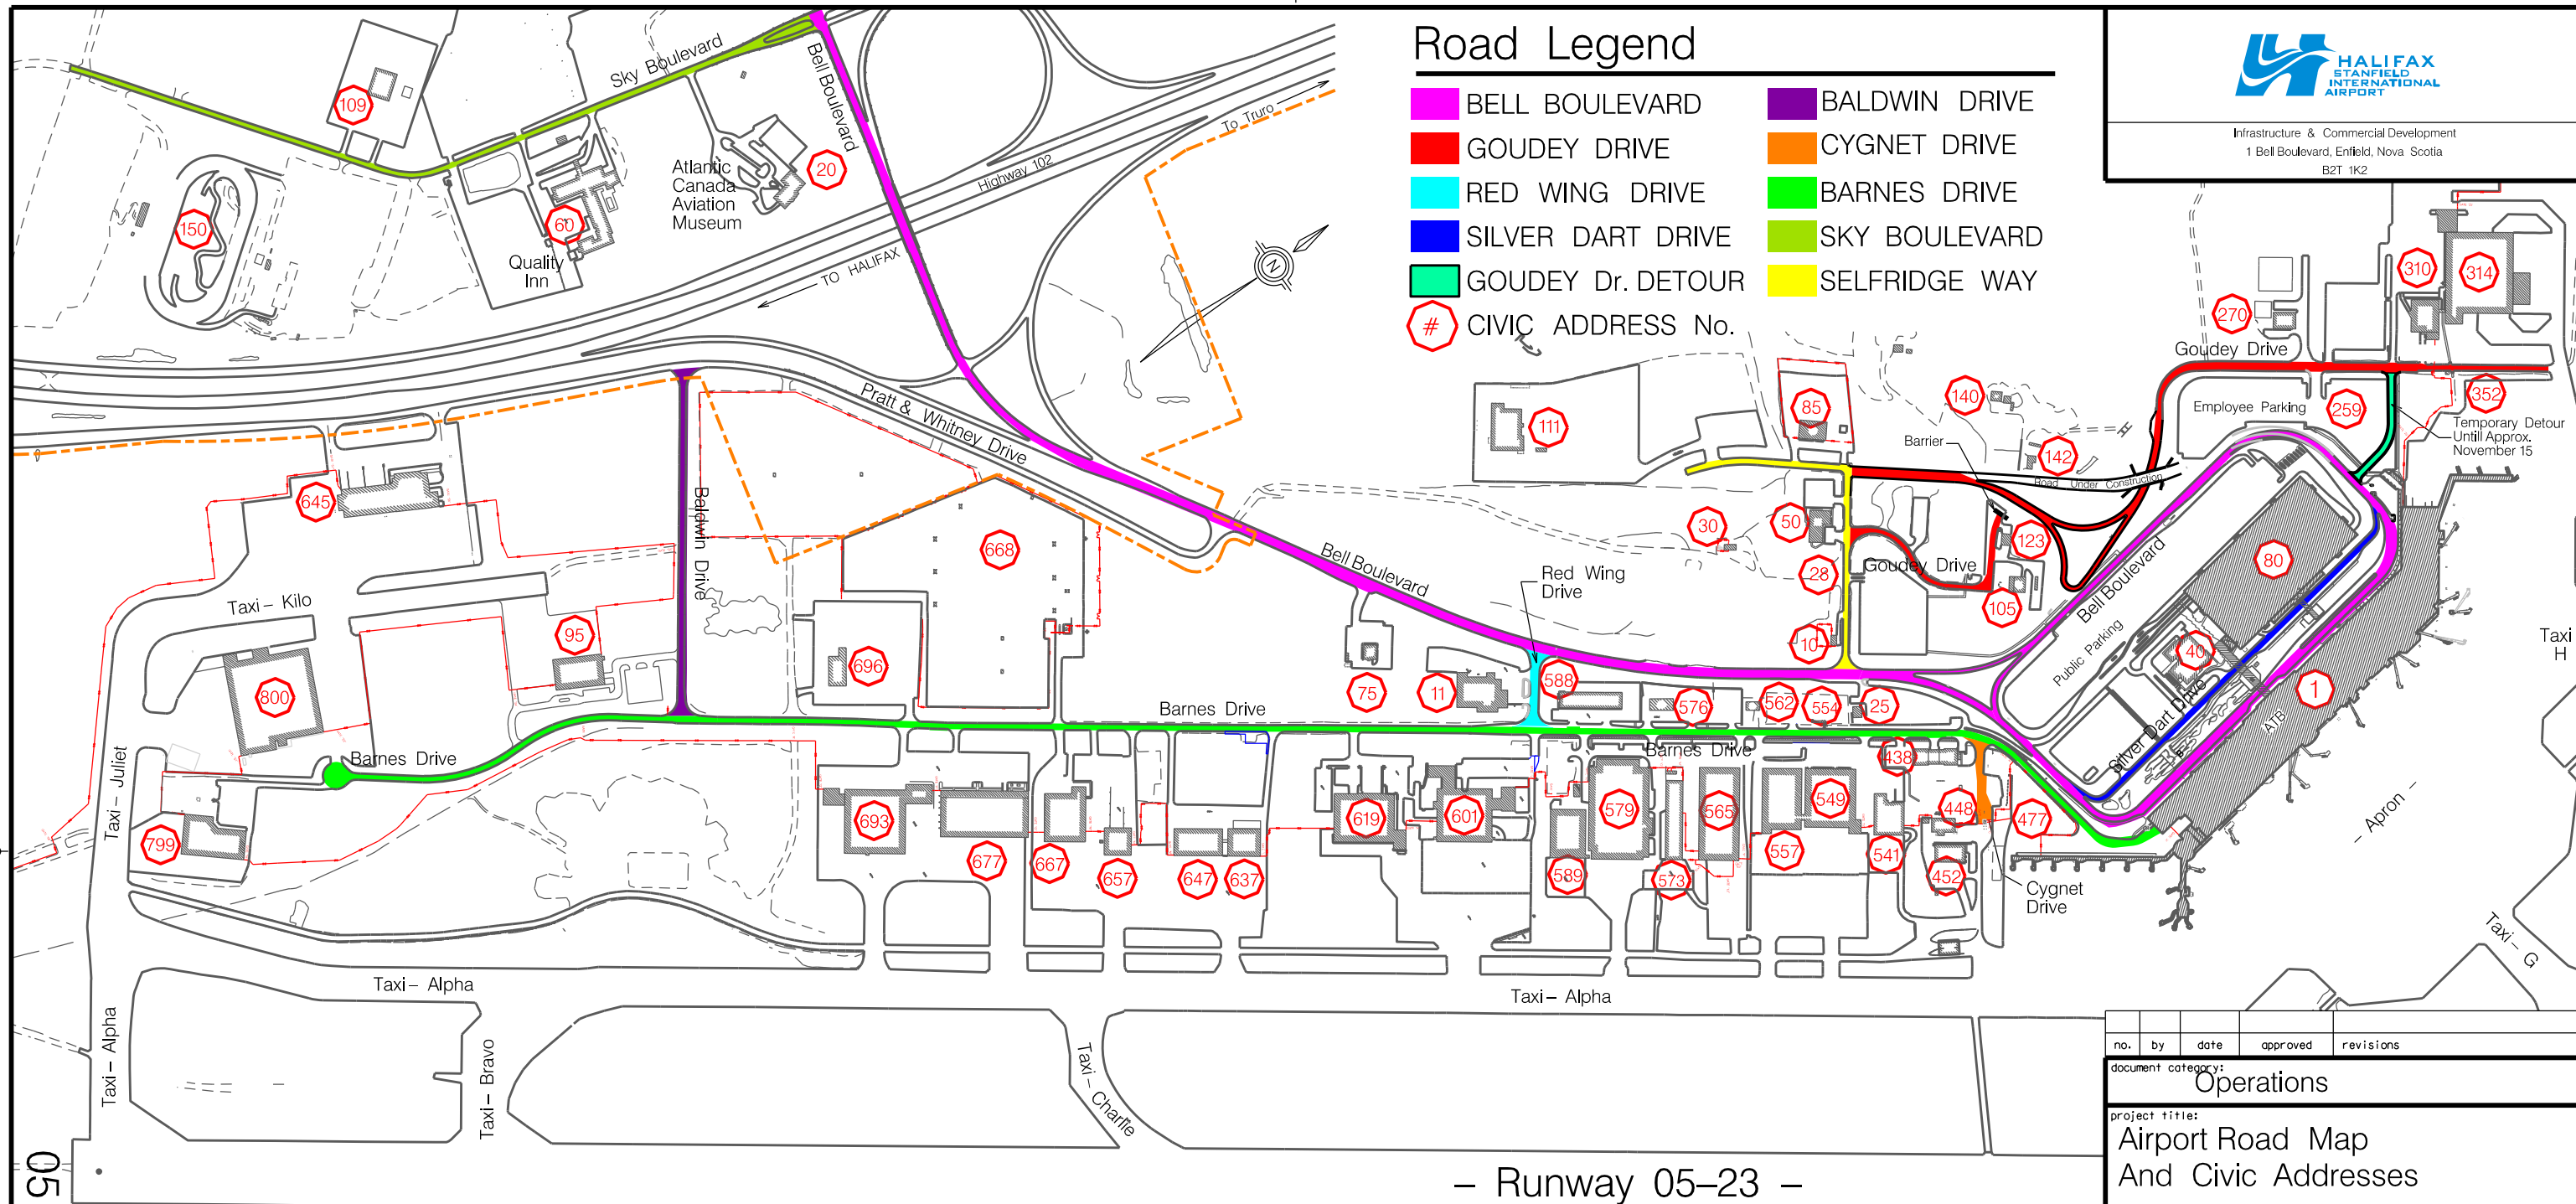

CIVIC ADDRESS INDEX

<p>1 AIR TERMINAL BUILDING</p> <p>10 PUMP HOUSE AND RESERVOIR (HIAA)</p> <p>11 CARA FLIGHT KITCHEN</p> <p>20 ATLANTIC CANADA AVIATION MUSEUM</p> <p>25 TAXI COMPOUND KIOSK</p> <p>28 FUELLING STATION (Temporary)</p> <p>30 ALIANT CELLULAR TOWER & BUILDING</p> <p>40 AIR HOTEL SITE</p> <p>50 TRANSPORT CANADA CENTRE (AVIATION)</p> <p>60 QUALITY INN</p> <p>75 TIM HORTON'S</p> <p>80 PARKING STRUCTURE (HIAA)</p> <p>85 DOLLAR THRIFTY AUTOMOTIVE GROUP</p> <p>95 COUGAR HELICOPTERS HANGAR</p> <p>105 MAIN SUBSTATION (HIAA)</p> <p>109 NATIONAL CAR RENTALS</p>	<p>111 AVIS CAR INC. (CENDANT)</p> <p>123 SAND STORAGE BUILDING (HIAA)</p> <p>140 DP WASTE DISPOSAL LTD.</p> <p>142 SANITATION BUILDING (HIAA)</p> <p>150 SCOTIA SPEED WORLD</p> <p>259 EMPLOYEE PARKING LOT (HIAA)</p> <p>270 INLAND TECHNOLOGIES INC.</p> <p>310 JAZZ AIRLINE INC. OFFICE BUILDING</p> <p>314 JAZZ AIRLINE INC. HANGAR</p> <p>352 NORTH GATE GUARD HOUSE (HIAA)</p> <p>400 CONTRACTORS FIELD OFFICE</p> <p>438 HIFFC BUILDING</p> <p>448 FIELD ELECTRICAL CENTRE (HIAA)</p> <p>452 SERVISAIR MAINTENANCE FACILITY</p> <p>477 SOUTH GATE GUARDHOUSE (HIAA)</p> <p>485 JOHNSON BROOK PS1 (HIAA)</p>	<p>541 IMP (HANGAR #5)</p> <p>549 Heliport/Shell AeroCenter (IMP HGR #4)</p> <p>554 IMP EMPLOYEE PARKING LOT</p> <p>557 AEROSPACE HANGAR (IMP HANGAR #3)</p> <p>562 STRATEGIC AVIATION SERV. (HIAA Bldg)</p> <p>565 MANUFACTURING FACILITY (IMP HGR #8)</p> <p>573 AEROSPACE MAINTENANCE (IMP HGR #2)</p> <p>576 GLOBAL AVIATION (HIAA Bldg)</p> <p>579 AEROSPACE HANGAR (IMP HANGAR #1)</p> <p>588 ZOT BUILDING (IMP AEROSPACE/CARGO)</p> <p>589 IMP PAINT HANGAR</p> <p>596 JOHNSON BROOK Pump Station 2A (HIAA)</p> <p>601 AIR CANADA MAINTENANCE HANGAR</p> <p>619 AIR CANADA CARGO BUILDING</p> <p>637 EHS (PAL Aviation Properties)</p> <p>645 GATEWAY CARGO FACILITY</p>
<p>647 PROVINCIAL AIRLINES - ESSO AVIAT</p> <p>657 COMINAR NS REAL ESTATE HOLDINGS INC.</p> <p>667 PUROLATOR COURIER (PAL AVIATION PROPERTIES)</p> <p>668 PARK'N FLY LOT - MAIN</p> <p>677 CANJET HANGAR (IMP HANGAR #7)</p> <p>693 CANJET /AEROSPACE (IMP HANGAR #6)</p> <p>696 HERTZ BUILDING</p> <p>799 CHC HELICOPTERS INTERNATIONAL INC.</p> <p>800 IMP (HANGAR #9)</p> <p>1250 Water Treatment Plant Pump Station 5 (HIAA)</p> <p>1301 CONTRACTOR'S FIELD OFFICE</p> <p>1303 NORTH SIDE Pump Station 4 (HIAA)</p> <p>1549 NAV CANADA REMOTE RECEIVER SITE</p> <p>1600 COMBINED SERVICES COMPLEX (HIAA)</p> <p>1610 NAV CANADA CONTROL TOWER</p> <p>1740 LEACH BROOK PS3 (HIAA)</p>		

no.	by	date	approved	revisions
document category: Operations				
project title: Airport Road Map And Civic Addresses				
drawing title: Partial Site Plan				
scale: NTS				
designed by: Ed Dempsey			project date: 2015 04 20	
drawn by:			project number:	
approved by:			reference number:	
Vice President, Infrastructure & Technology				sheet: 1 of 1
YHZORCO04001				