


Road Legend

- BELL BOULEVARD
- BARNES DRIVE
- RED WING DRIVE
- MAIN STREET
- SILVER DART DRIVE
- CROSS ROAD 1
- CROSS ROAD 2
- CYGNET DRIVE
- GOUDEY DRIVE
- ATB RETURN ROAD
- BALDWIN DRIVE
- # CIVIC ADDRESS No.

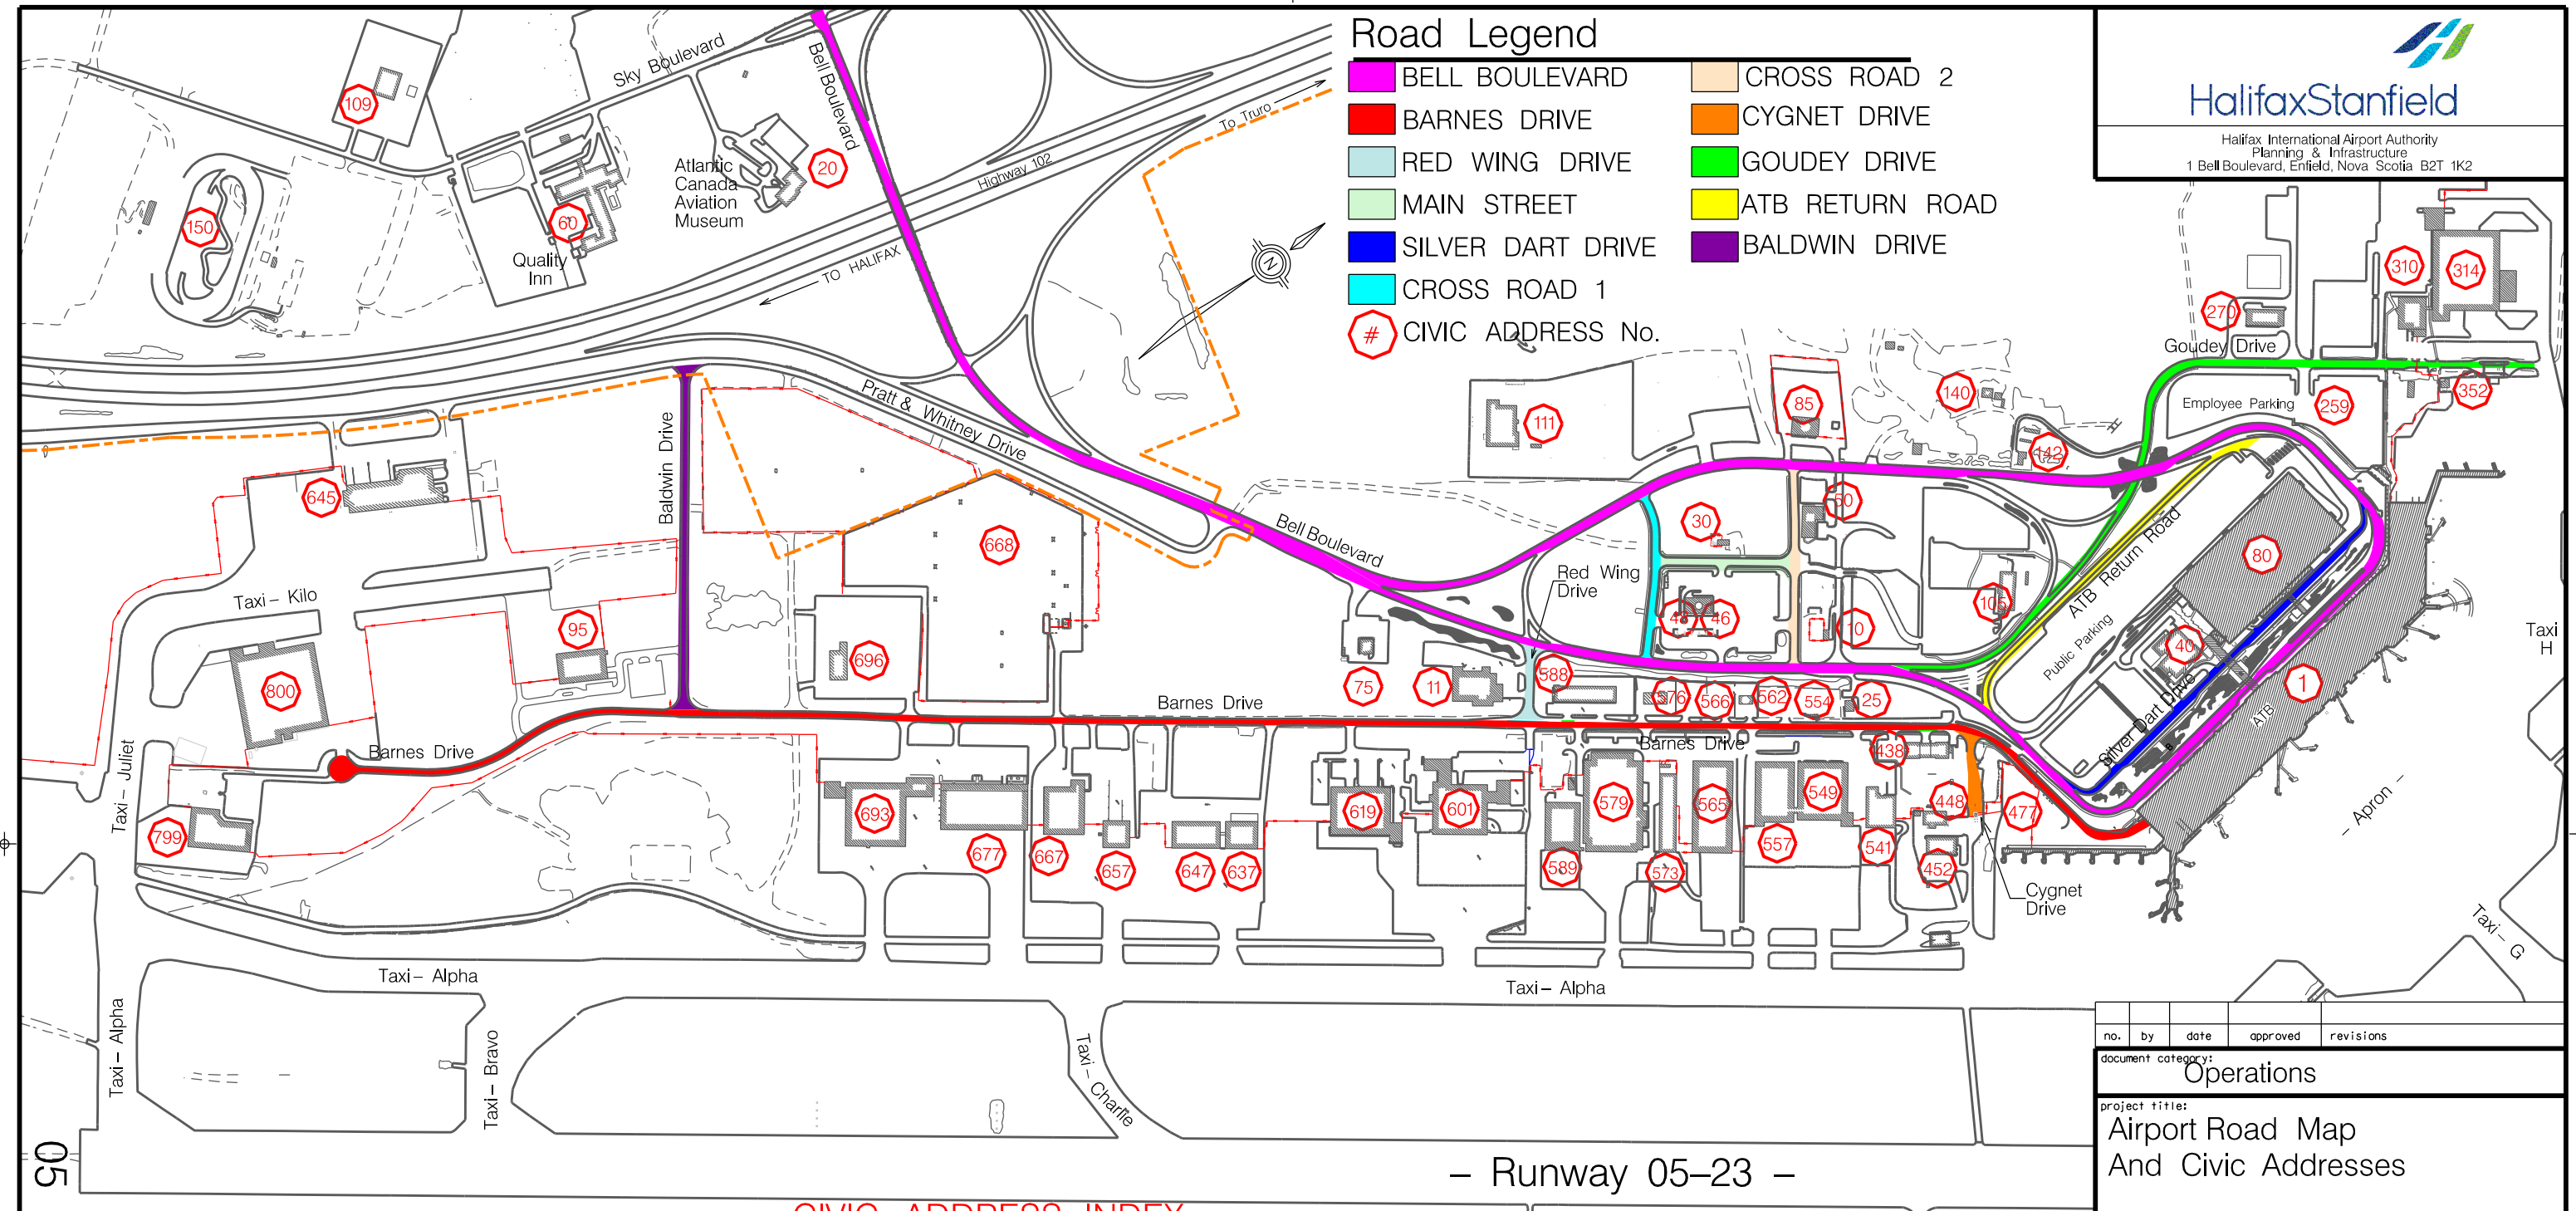

CIVIC ADDRESS INDEX

| | | | |
|--|--|--|--|
| <p>1 AIR TERMINAL BUILDING</p> <p>10 PUMP HOUSE AND RESERVOIR (HIAA)</p> <p>11 GATE GOURMET FLIGHT KITCHEN</p> <p>20 ATLANTIC CANADA AVIATION MUSEUM</p> <p>25 TAXI COMPOUND KIOSK</p> <p>30 ALIANT CELLULAR TOWER & BUILDING</p> <p>40 AIR HOTEL SITE</p> <p>46 IRVING SERVICE STATION</p> <p>48 SUBWAY</p> <p>50 TRANSPORT CANADA CENTRE (AVIATION)</p> <p>60 QUALITY INN</p> <p>75 TIM HORTON'S</p> <p>80 PARKING STRUCTURE (HIAA)</p> <p>85 JIFFY LUBE</p> <p>95 COUGAR HELICOPTERS HANGAR</p> <p>105 MAIN SUBSTATION (HIAA)</p> <p>109 NATIONAL CAR RENTALS</p> | <p>111 AVIS CAR INC. (CENDANT)</p> <p>140 DP WASTE DISPOSAL LTD.</p> <p>142 SANITATION BUILDING (HIAA)</p> <p>150 SCOTIA SPEED WORLD</p> <p>259 EMPLOYEE PARKING LOT (HIAA)</p> <p>270 INLAND TECHNOLOGIES INC.</p> <p>310 JAZZ AIRLINE INC. OFFICE BUILDING</p> <p>314 JAZZ AIRLINE INC. HANGAR</p> <p>352 NORTH GATE GUARD HOUSE (HIAA)</p> <p>400 CONTRACTORS FIELD OFFICE</p> <p>438 HIFFC BUILDING</p> <p>448 FIELD ELECTRICAL CENTRE (HIAA)</p> <p>452 SWISSPORT MAINTENANCE FACILITY</p> <p>477 SOUTH GATE GUARDHOUSE (HIAA)</p> <p>485 JOHNSON BROOK PS1 (HIAA)</p> <p>541 IMP (HANGAR #5)</p> <p>549 Heliport/Shell Aerocenter (IMP HGR #4)</p> | <p>554 IMP EMPLOYEE PARKING LOT</p> <p>557 AEROSPACE HANGAR (IMP HANGAR #3)</p> <p>562 STRATEGIC AVIATION SERV. (HIAA Bldg)</p> <p>565 MANUFACTURING FACILITY (IMP HGR #8)</p> <p>566 IMP EMPLOYEE PARKING LOT</p> <p>573 AEROSPACE MAINTENANCE (IMP HGR #2)</p> <p>576 STRATEGIC AVIATION SERV. (HIAA Bldg)</p> <p>579 AEROSPACE HANGAR (IMP HANGAR #1)</p> <p>588 ZOT BUILDING (IMP AEROSPACE/CARGO)</p> <p>589 IMP PAINT HANGAR</p> <p>596 JOHNSON BROOK Pump Station 2A (HIAA)</p> <p>601 AIR CANADA MAINTENANCE HANGAR</p> <p>619 AIR CANADA CARGO BUILDING</p> <p>637 EHS (PAL Aviation Properties)</p> <p>645 GATEWAY CARGO FACILITY</p> <p>647 PROVINCIAL AIRLINES - ESSO AVITAT</p> | <p>657 HNZ GLOBAL (PROVINCIAL AIRLINES)</p> <p>667 FIRST CATCH FISHERIES (Cominar)</p> <p>668 PARK'N FLY LOT - MAIN</p> <p>677 IMP HANGAR #7</p> <p>693 IMP AEROSPACE (IMP HANGAR #6)</p> <p>696 HERTZ BUILDING</p> <p>799 IMP (HANGAR #10)</p> <p>800 IMP (HANGAR #9)</p> <p>1250 Water Treatment Plant Pump Station 5 (HIAA)</p> <p>1301 CONTRACTOR'S FIELD OFFICE</p> <p>1303 NORTH SIDE Pump Station 4 (HIAA)</p> <p>1549 NAV CANADA REMOTE RECEIVER SITE</p> <p>1600 COMBINED SERVICES COMPLEX (HIAA)</p> <p>1610 NAV CANADA CONTROL TOWER</p> <p>1740 LEACH BROOK PS3 (HIAA)</p> |
|--|--|--|--|

| | | | | |
|---|----|-----------------------------|----------|------------------|
| no. | by | date | approved | revisions |
| document category: Operations | | | | |
| project title: Airport Road Map And Civic Addresses | | | | |
| drawing title: Partial Site Plan | | | | |
| scale: NTS | | | | |
| designed by: | | project date: 2017 09 27 | | |
| drawn by: Ed Dempsey | | project number: | | |
| approved by: | | reference number: | | |
| Vice President, Planning & Infrastructure | | | | sheet: 1 of 1 |
| YHZORCO04001 | | | | |